


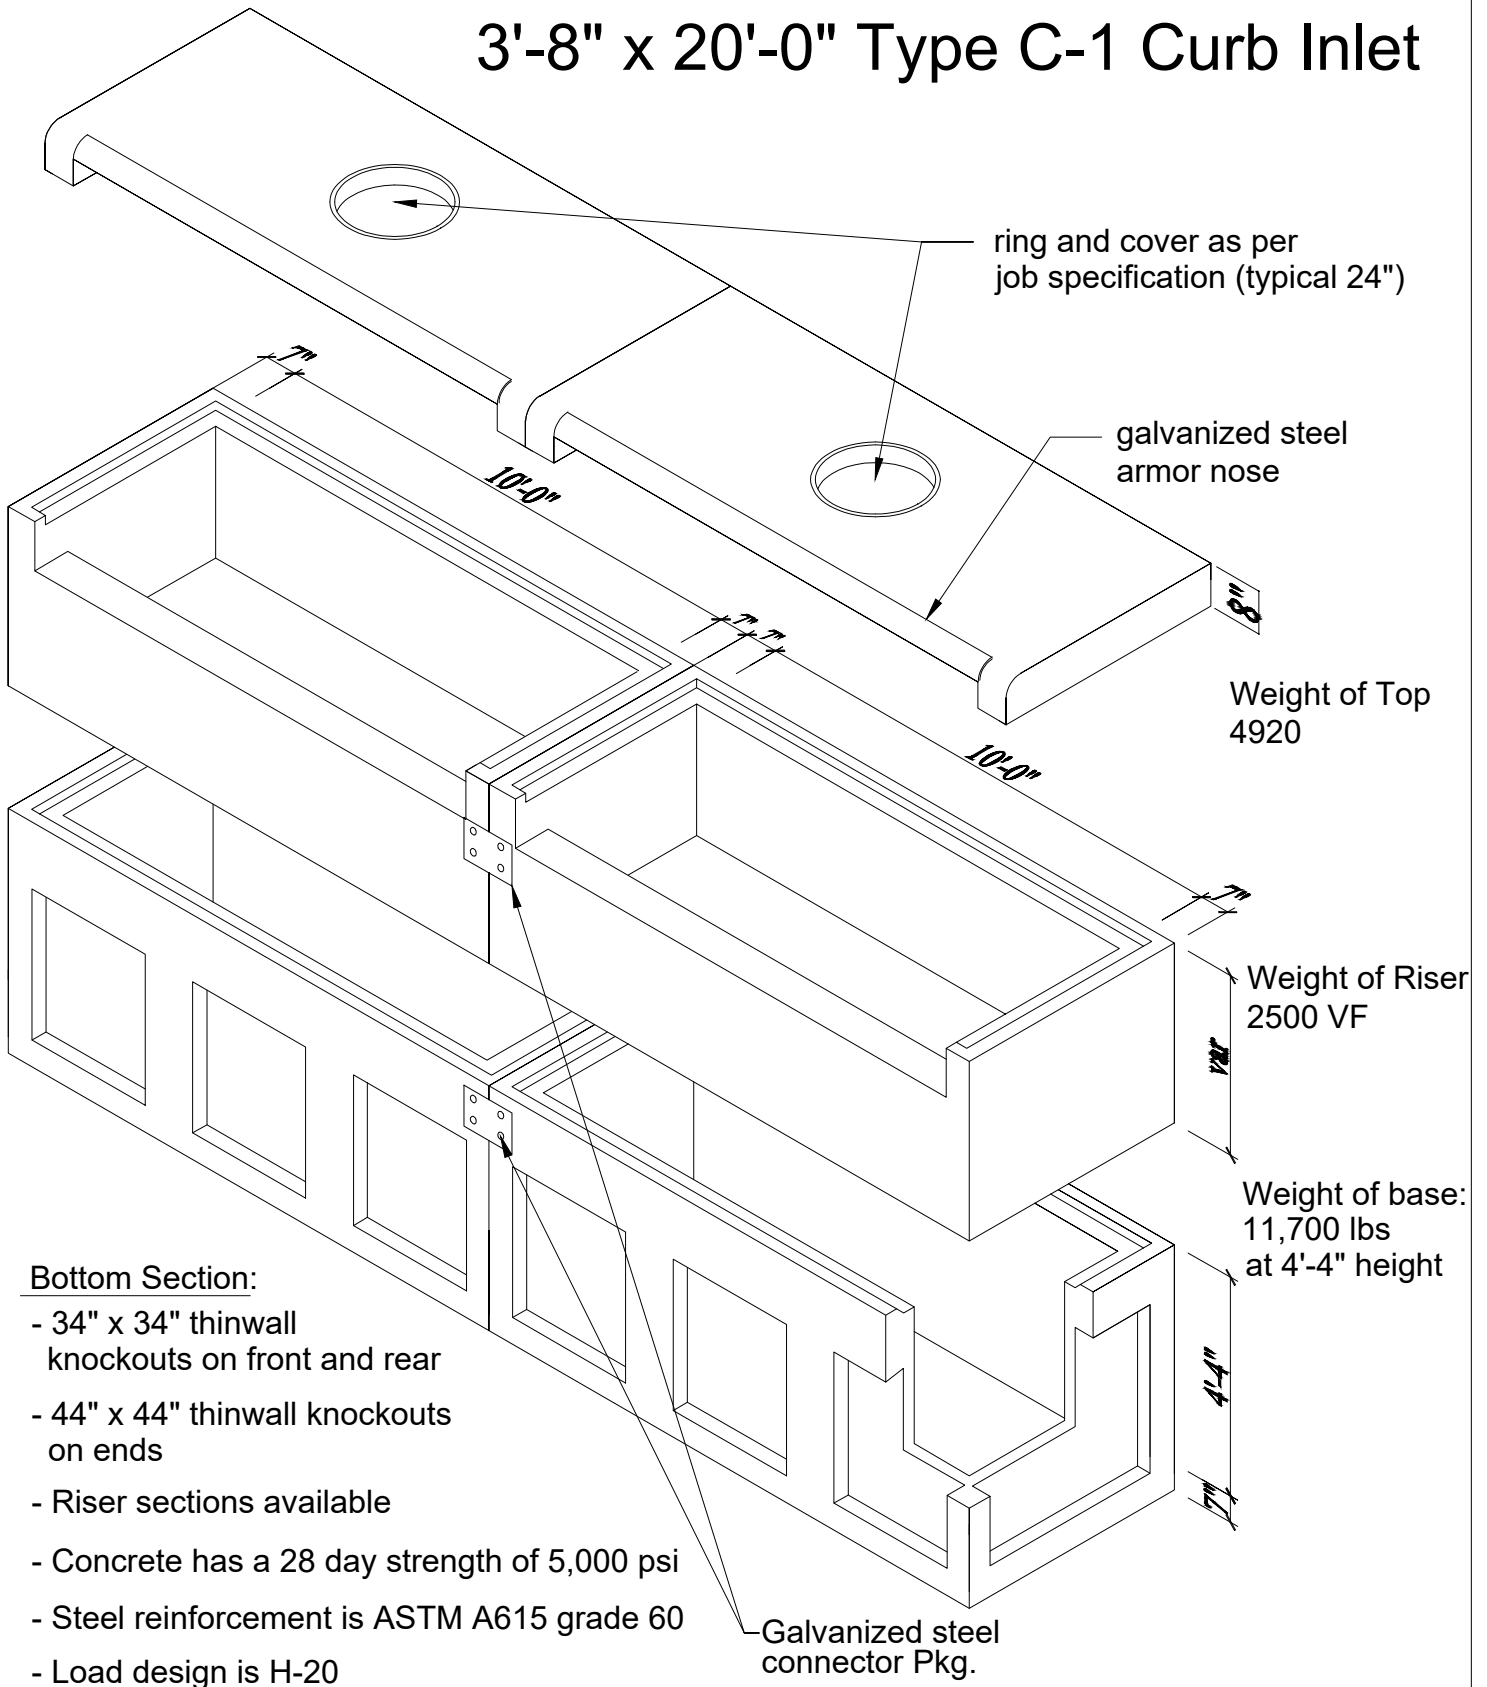

3'-8" x 20'-0" Type C-1 Curb Inlet



 <p>Lone Star Precast 454 Kelly Smith Lane Buda, Texas 78610 Ph: 512.312.2121</p>	 <p>NPCA CERTIFIED PLANT</p>	3'-8" x 20'-0" Type C-1 Curb Inlet		
		PART NO	DWG NO	REV
DRAWN SKP	DATE 02/06/2023	SCALE 1 / 40	Dimensions Unit: inch	SHEET 1 OF 1