


# 6' X 6' Storm Box with Options

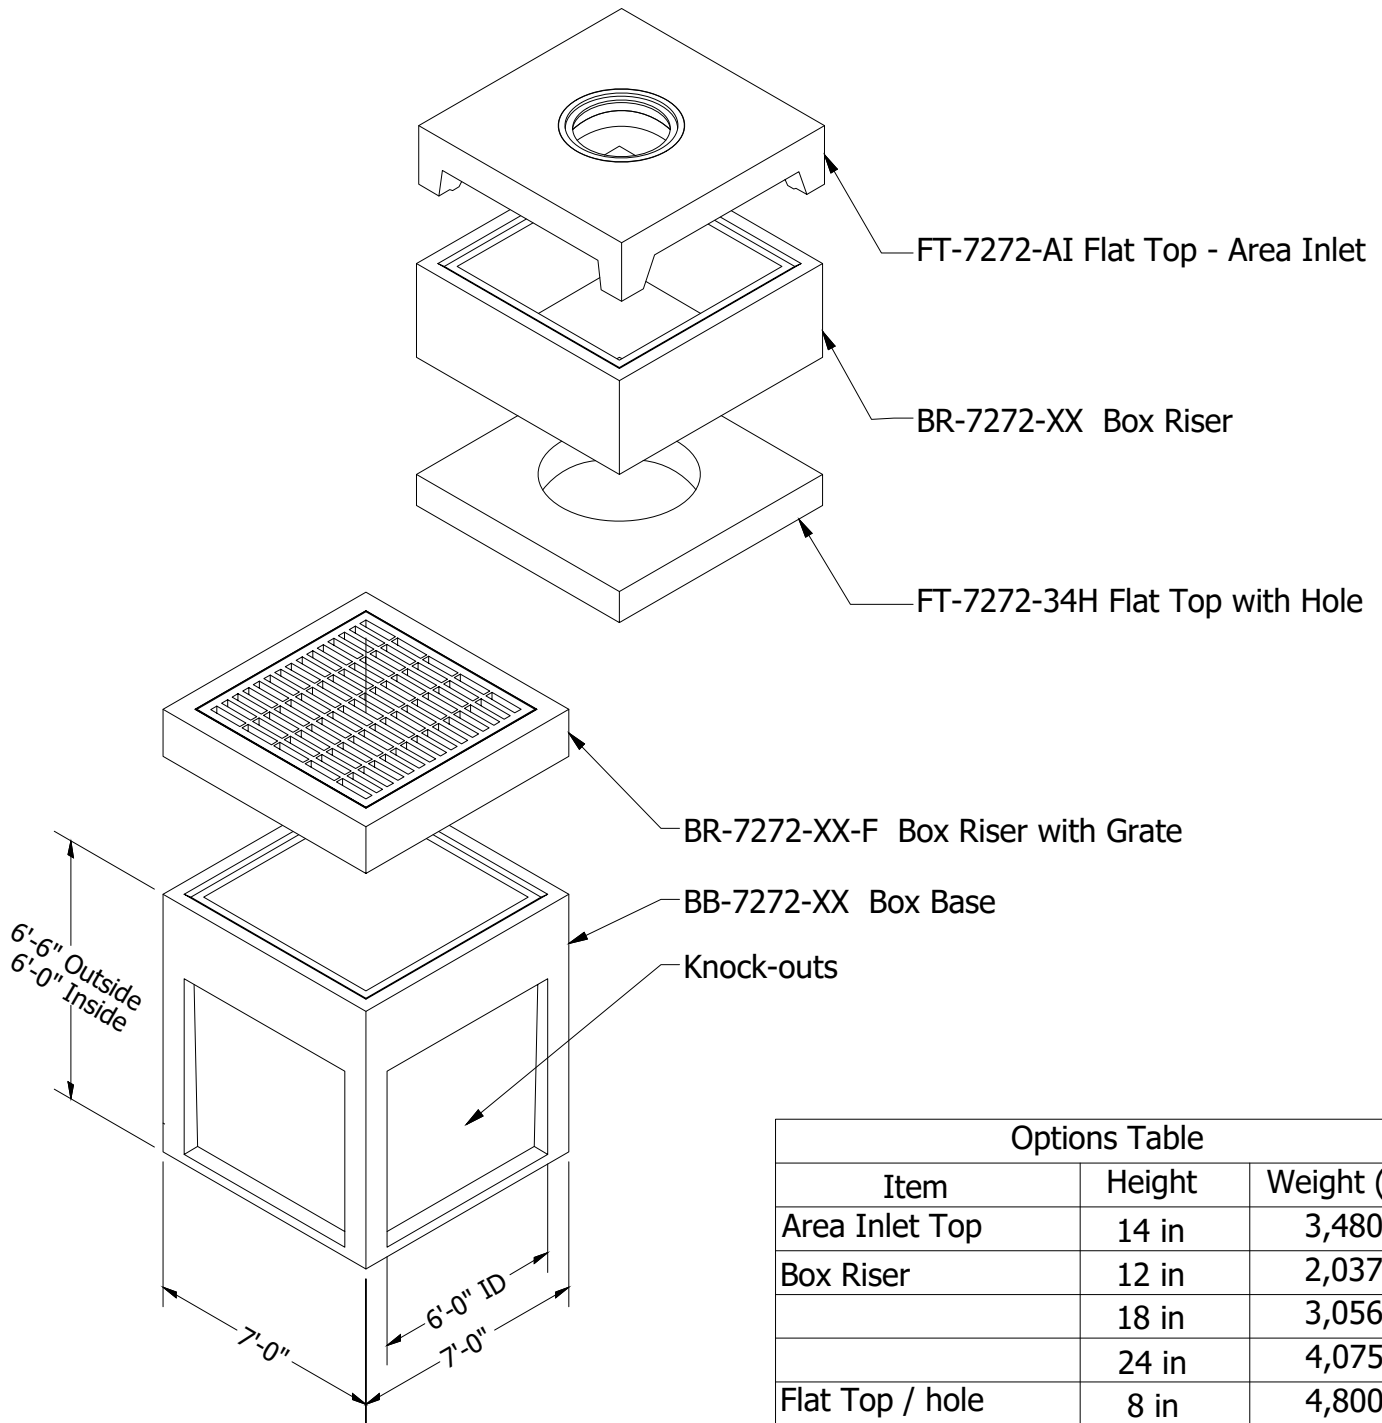

**Specifications**

Concrete strength: 5,000 PSI

Reinforcement:

- ASTM A-615 grade 60
- ASTM A1064

Options Table

Item	Height	Weight (lb)
Area Inlet Top	14 in	3,480
Box Riser	12 in	2,037
	18 in	3,056
	24 in	4,075
Flat Top / hole	8 in	4,800
Box Riser Deep Joist	12 in	2,037*
Box Base	72 in	10,825

\* Not including grate



Lone Star Precast  
454 Kelly Smith Lane  
Buda, Texas 78610  
Ph: 512.312.2121



TITLE

6' x 6' Storm Box System

PART NO

BB-7272 Storm System

DWG NO

BB-7272 Storm System-SS.idw

REV

DRAWN

SKP

02/21/2023

SCALE

1 / 40

Dimensions Unit: inch

SHEET 1 OF 1